


FAROOK B.Ed COLLEGE AT CHANGUVETTY - KOTTAKKAL

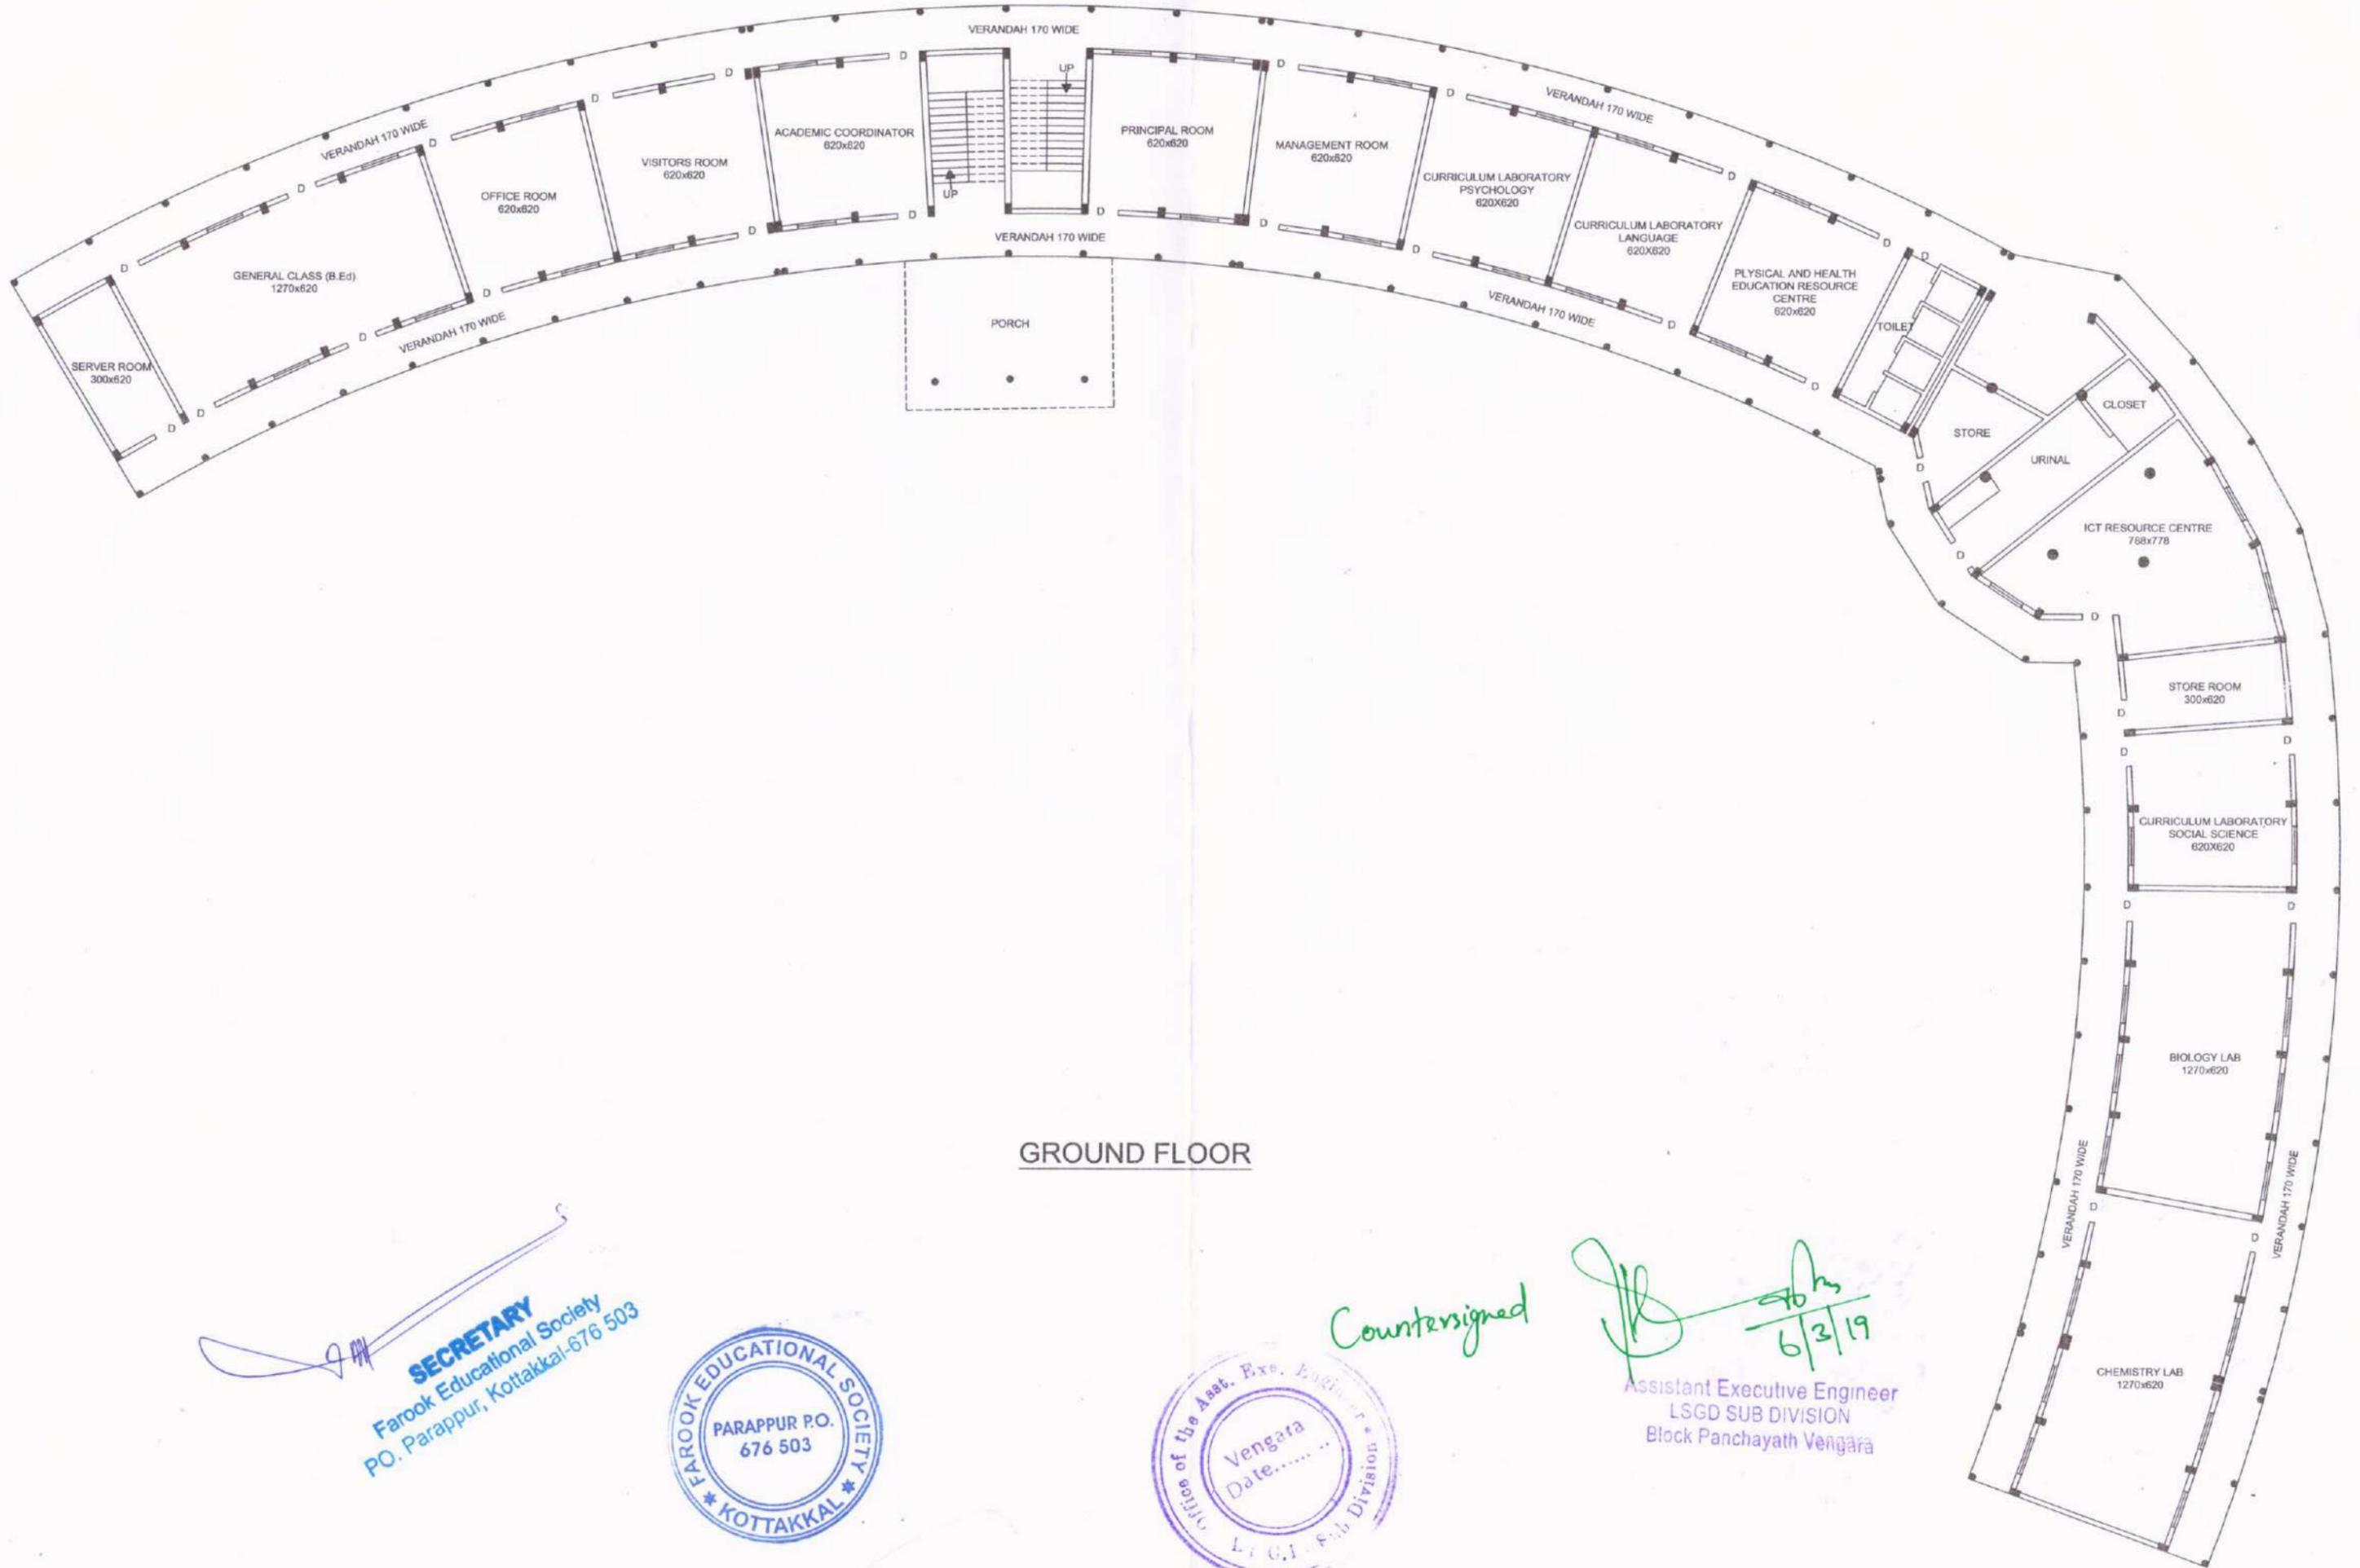

GROUND FLOOR


[Signature]
SECRETARY
Farook Educational Society
PO. Parappur, Kottakkal-676 503



Countersigned

[Signature]
6/3/19
Assistant Executive Engineer
LSGD SUB DIVISION
Block Panchayath Vengara

FAROOK B.Ed COLLEGE AT CHANGUVETTY - KOTTAKKAL

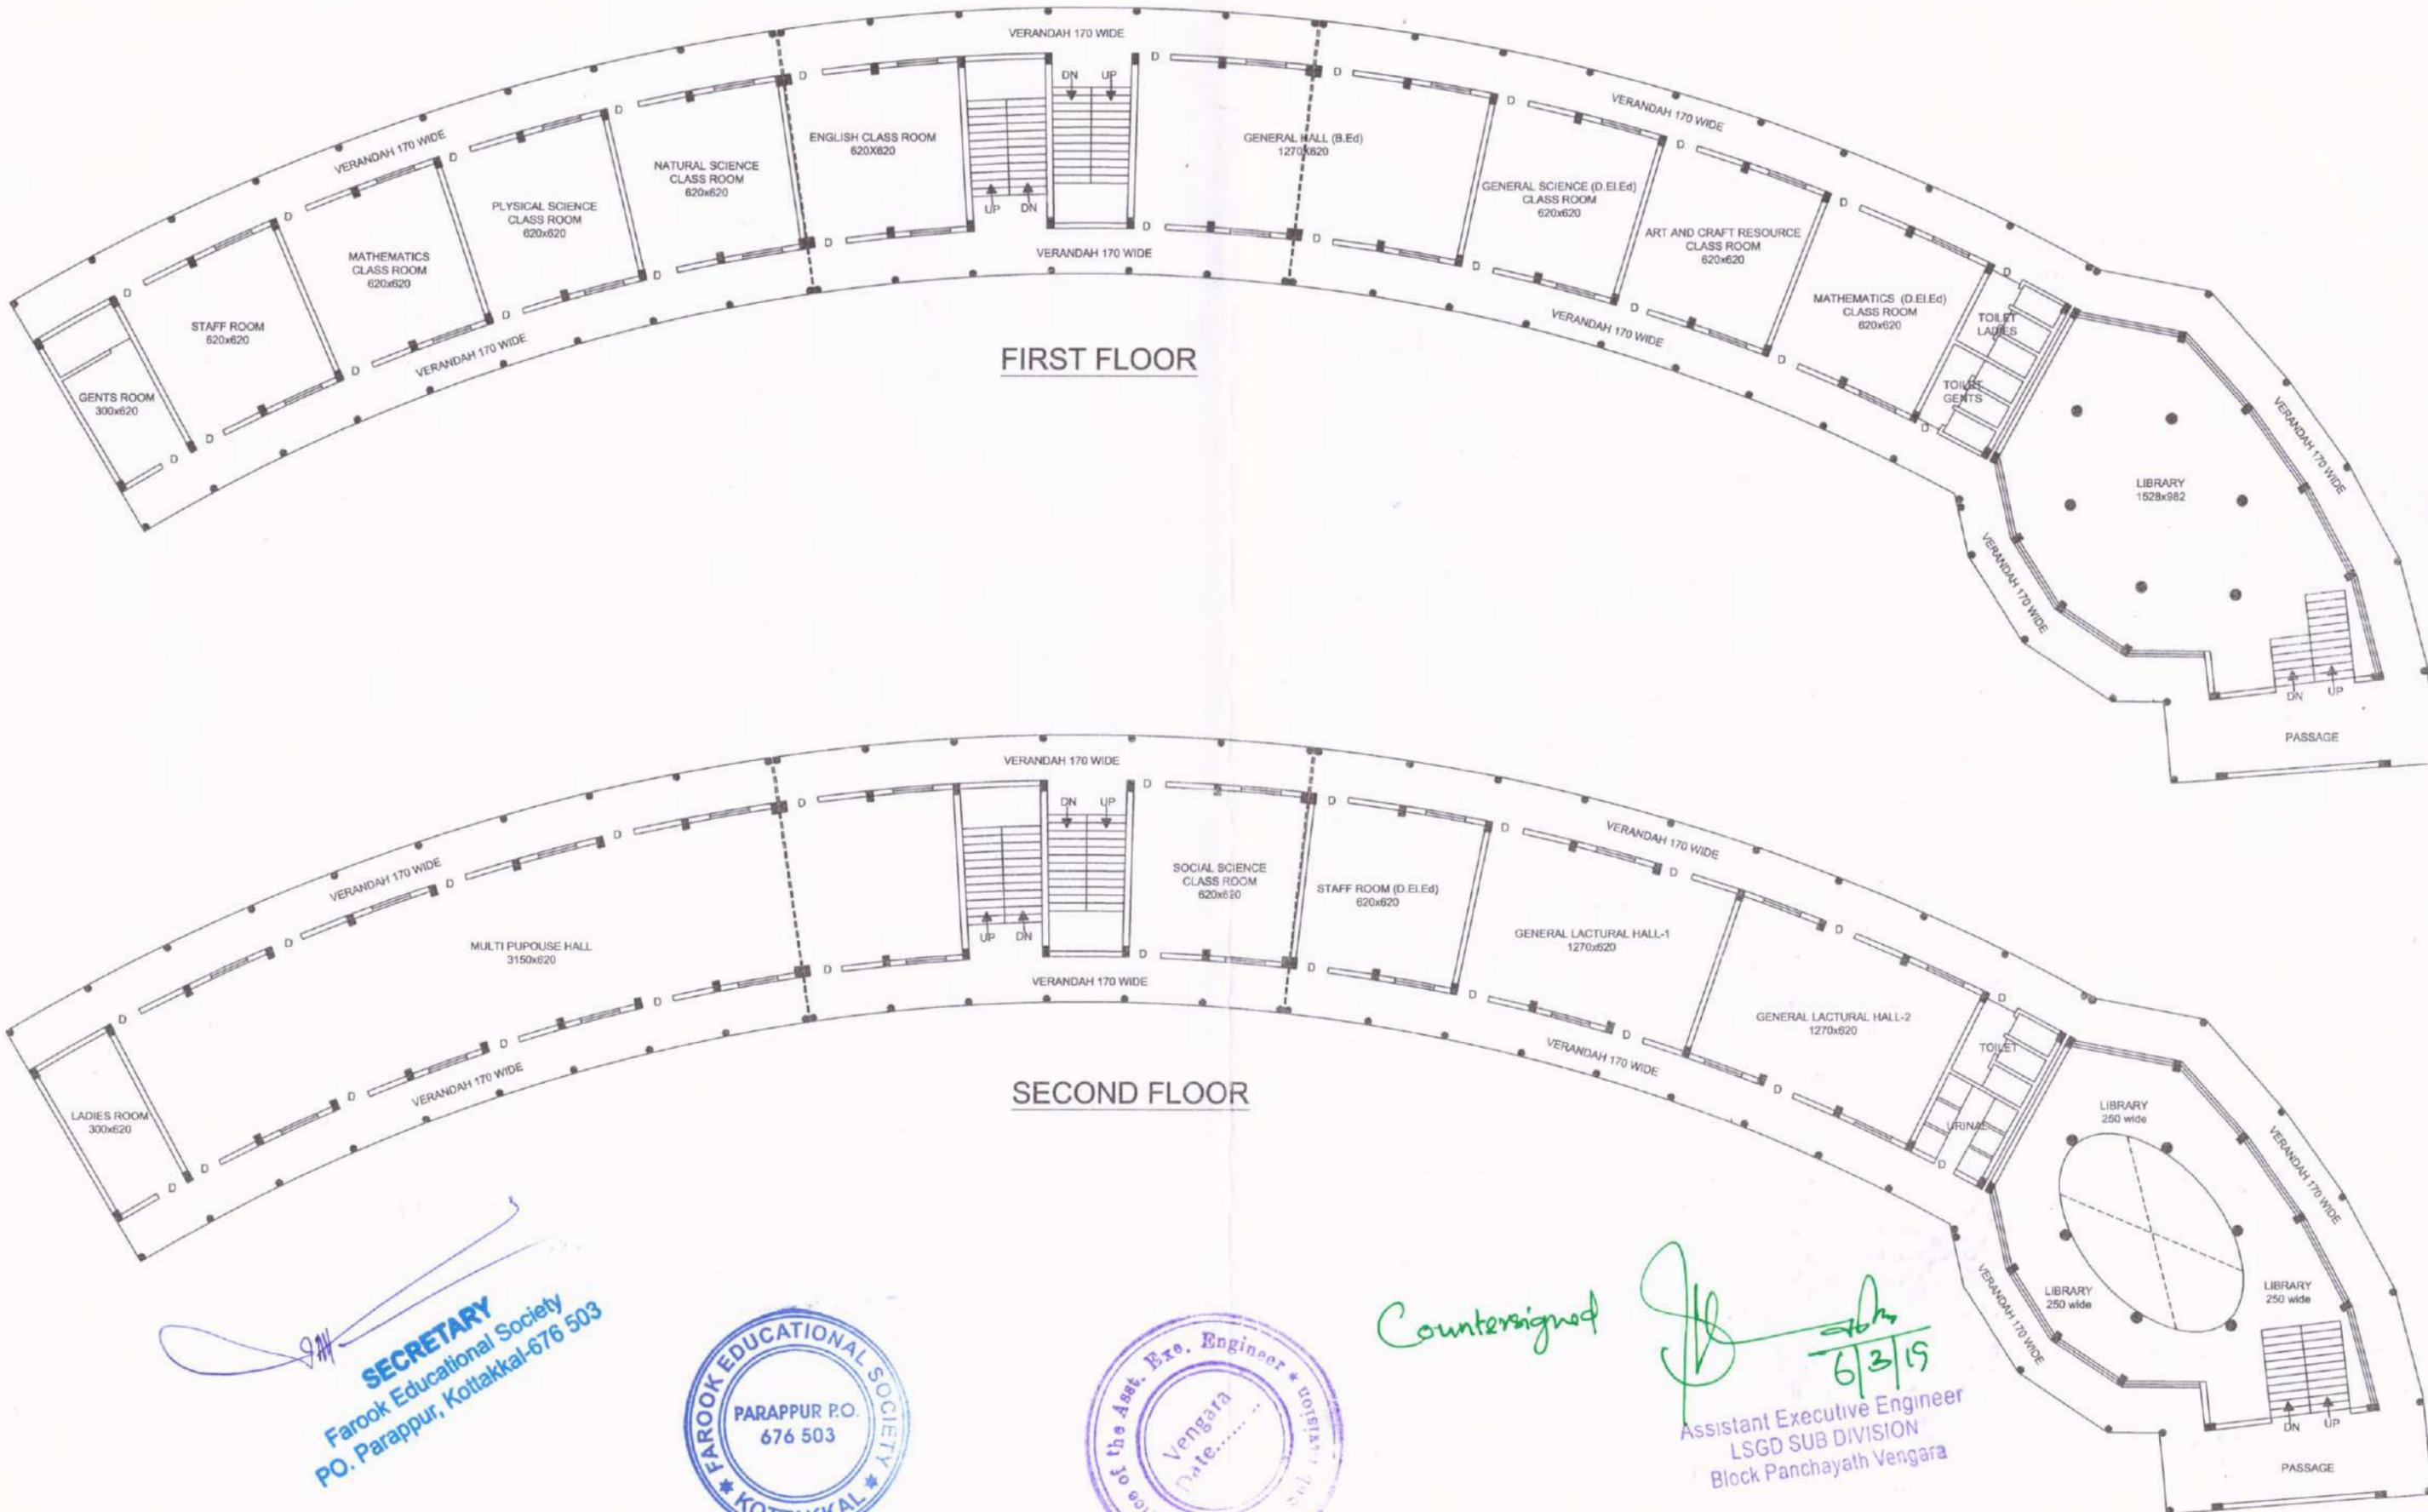

SECRETARY
Farook Educational Society
PO. Parappur, Kottakkal-676 503



Countersigned

[Signature]
6/3/19

Assistant Executive Engineer
LSGD SUB DIVISION
Block Panchayath Vengara

FAROOK B.Ed COLLEGE AT CHANGUVETTY - KOTTAKKAL



CANTEEN BLOCK

AREA

GROUND FLOOR 480.24 m² 5169.78 Sqft